


EVENT LEVEL

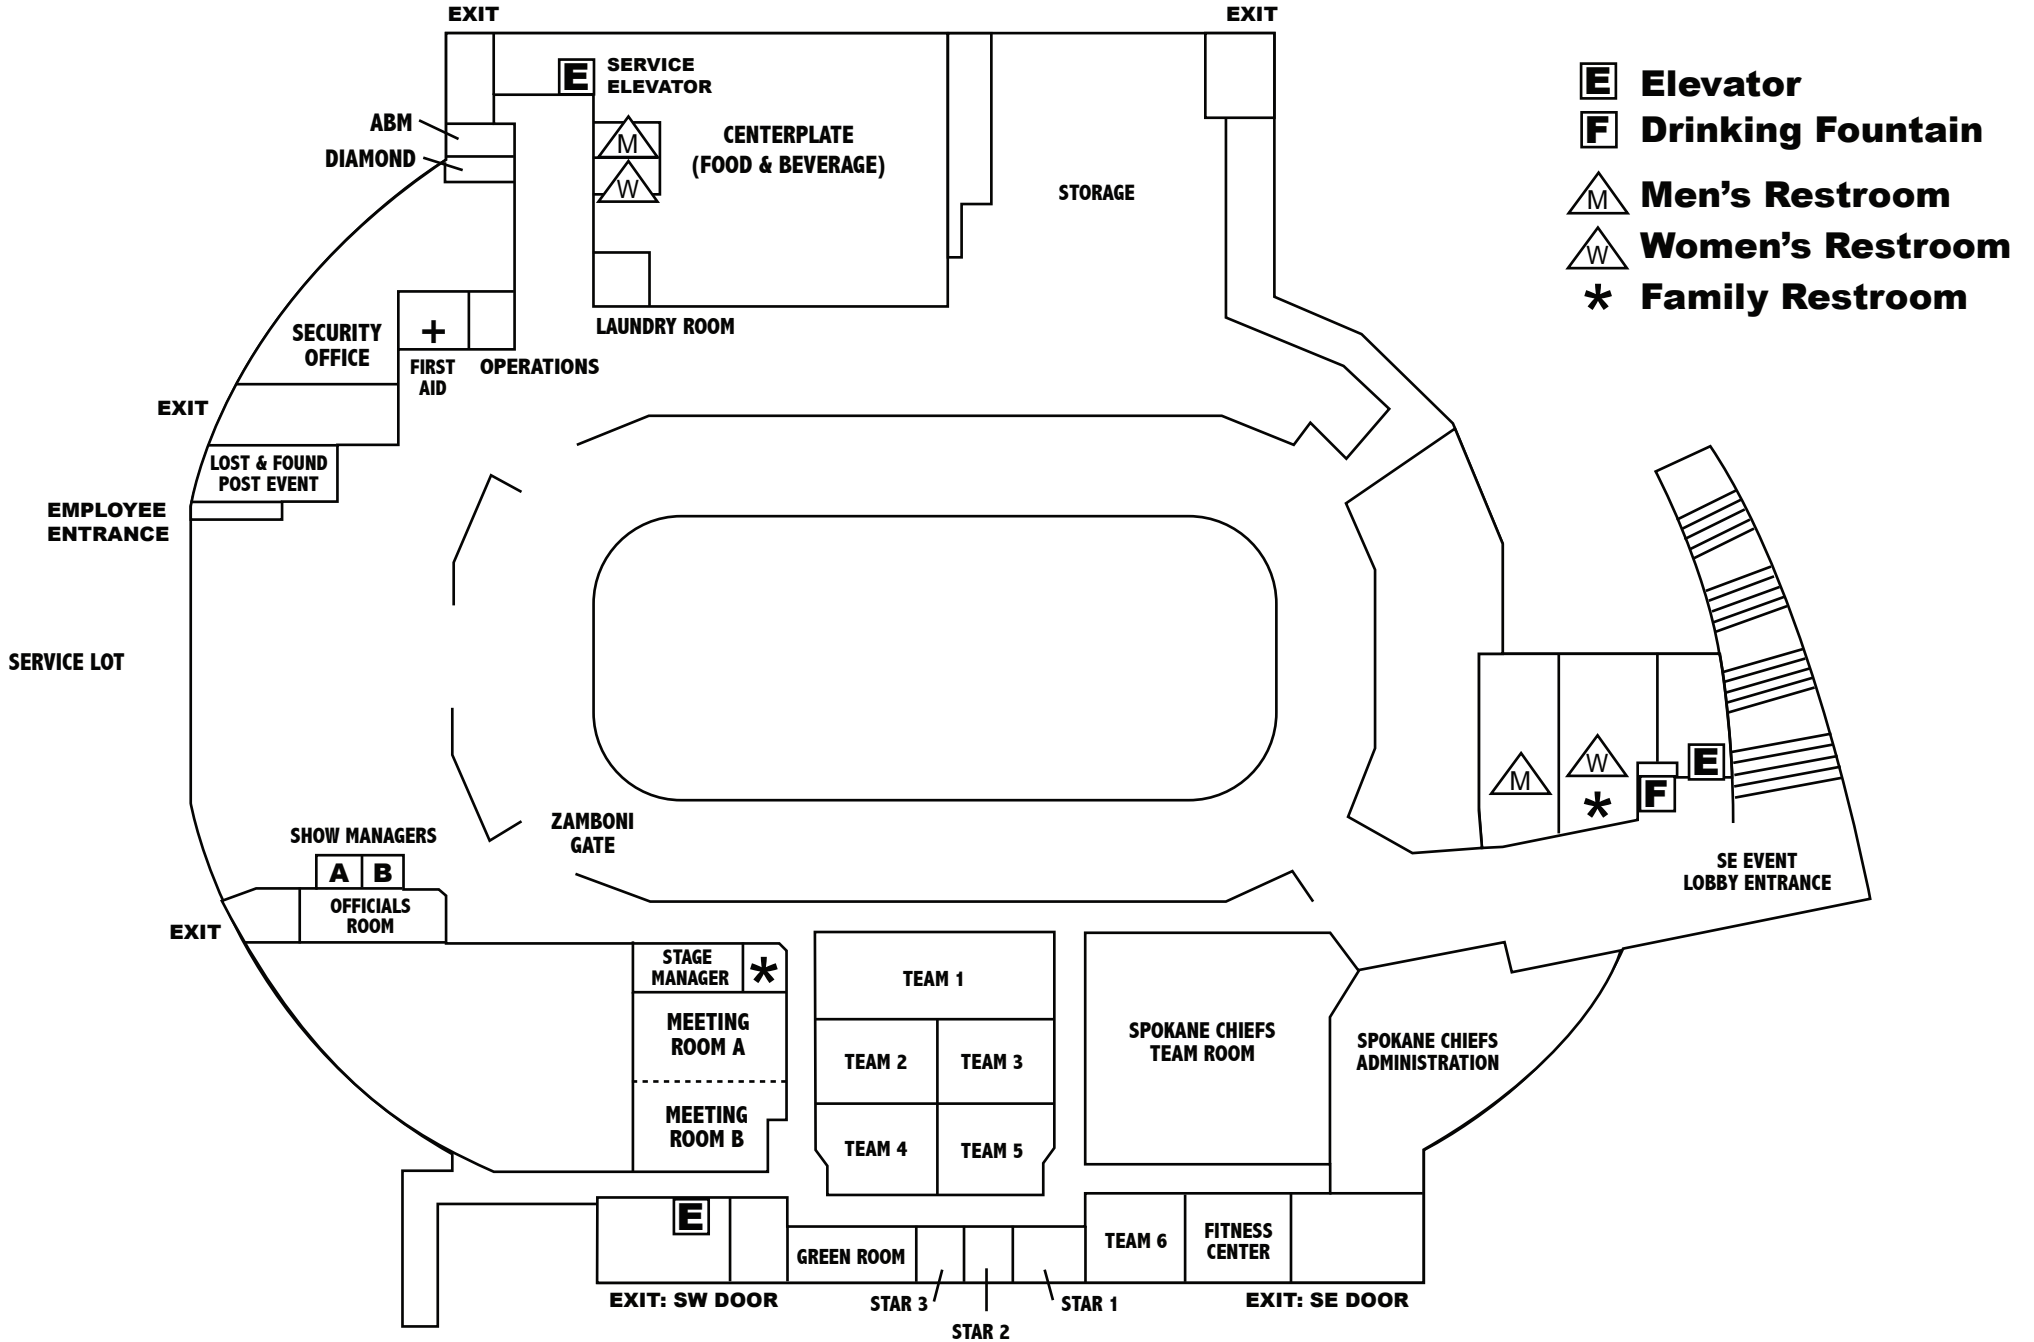

- E** Elevator
- F** Drinking Fountain
- M** Men's Restroom
- W** Women's Restroom
- *** Family Restroom

EVENT LEVEL POWER


SPOKANE ARENA

ALSC ARCHITECTS
AUGUST 21, 2002



KEY

1. EVENT FLOOR POWER;
4 - 20A, 1P, 120V QUAD OUTLETS
ON SEPARATE CIRCUITS
2. EVENT FLOOR POWER;
1 - 200A, 3P, 120/208V
FUSED DISCONNECT
3. END STAGE POWER;
4 - 400A, 3P, 120/208V PANELS
WITH POSILOCK CONNECTORS
AND 1 - 400A, 3P, 120/208V PANEL
WITH POSILOCK CONNECTORS
DUPLICATED IN OTHER END STAGE
POWER ROOM
4. MARSHALLING AREA POWER;
50A, 1P, 120/208V RECEPTACLE
5. TELEVISION TRUCK CONNECTION;
60A, 1P, 120/208V, RECEPTACLE
6. BUS/TRUCK POWER;
60A, 3P, 120/208V, FUSED
DISCONNECT

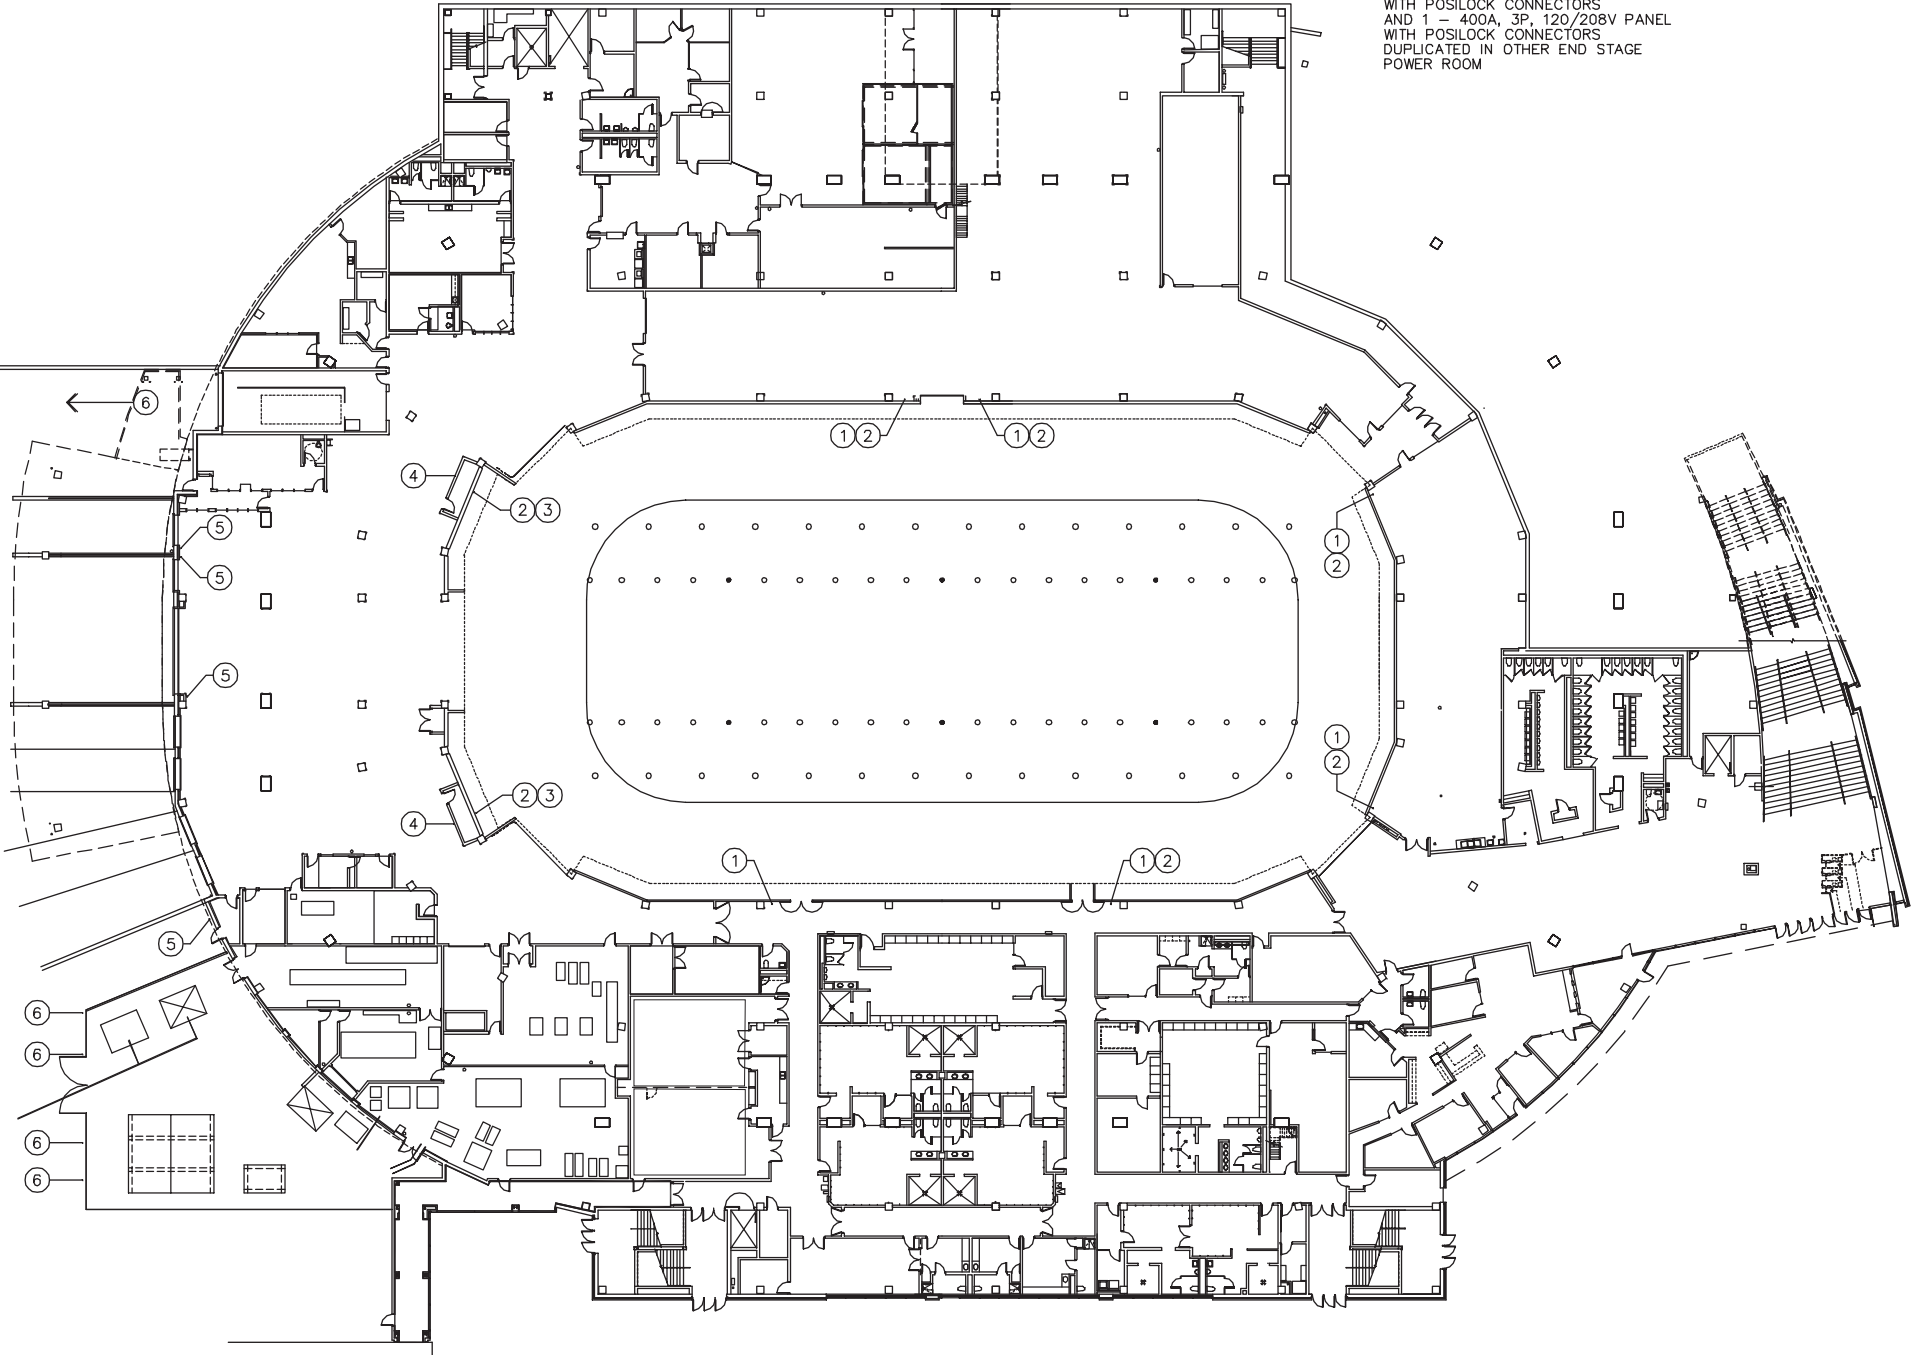

EVENT LEVEL

SPOKANE ARENA

ALSC ARCHITECTS
AUGUST 21, 2002



DOOR KEY

- DOCK B (8'x10')
- DRIVE-IN DOOR C (8'x10')
- DRIVE-IN DOOR D (20'x24')
- DOCK E (8'x10')
- DOCK F (8'x10')
- DOCK G (8'x10')
- DOCK H (8'x10')

KEY

- | | |
|-----------------------------|------------------------------|
| 1. TEAM ROOM 1 (40'x24') | 18. CROWD CONTROL |
| 2. TEAM ROOM 2 (24' x 19') | 19. FIRST AID |
| 3. TEAM ROOM 3 (24' x 19') | 20. OPERATIONS |
| 4. TEAM ROOM 4 (21' x 22') | 21. FREIGHT ELEVATOR |
| 5. TEAM ROOM 5 (21' x 22') | 22. COMMISARY |
| 6. TEAM ROOM 6 (18' x 12') | 23. END STAGE/ELEC. |
| 7. TEAM ROOM 7 (18' x 12') | 24. END STAGE/ELEC. |
| 8. MEETING ROOM (33' x 26') | 25. MARSHALING/DOCK |
| 9. MEETING ROOM (33' x 26') | 26. EVENT FLOOR |
| 10. GREEN ROOM (36' x 15') | 27. RESTROOM |
| 11. STAR-3 | 28. PASSENGER ELEVATOR |
| 12. STAR-2 | 29. SOUTHEAST LOBBY |
| 13. STAR-1 | 30. ARENA ADMINISTRATION |
| 14. SHOW MANAGER | 31. FLOOR INSERTS |
| 15. SHOW MANAGER | 32. HOCKEY TEAM OFFICES |
| 16. SECURITY | 33. HOCKEY TEAM LOCKER ROOMS |
| 17. TRASH DOCK | |

